

DURA-HATCH EQUIPMENT SERIES™ ROOF HATCHES—REH

Double leaf steel or aluminum equipment hatches are ideal for equipment installation and servicing from the roof.

Material: Steel - 14 gauge galvanized with 22 gauge liner.
Aluminum -11 gauge with 22 gauge liner

Finish: Gray prime coat on steel, silver prime coat on aluminum

Gasketing: Continuous bulb neoprene door seal

Insulation: 1" fiberglass insulation in cover, 1/2" rigid fiberboard on curb

Hinges: Heavy-duty hinges

Hold-Open Arm: Galvanized steel automatic hold-open arms with red vinyl handles

Latches: Two point universal spring latches on each cover with exterior and interior handles

Spring: Pressure intensifiers with compression springs provide lift assistance

Sizes: Minimum: 48" x 48" Maximum: 72" x 96"

Clear Opening: Minus 8" on width and minus 8" on length

Options:

- Curb-mount
- Double-wall curb
- Curb heights
- Stainless steel hardware
- Polyisocyanurate insulation __ 1" __ 2"



QTY	MODEL	PRIOR MODEL	MATERIAL	CURB	CLEAR
	REHA-4848PSI	EHA-4848	Aluminum	48" x 48"	40" x 40"
	REHA-6060PSI	EHA-6060	Aluminum	60" x 60"	52" x 52"
	REHA-6096PSI	EHA-6096	Aluminum	60" x 96"	52" x 88"
	REHA-7272PSI	EHA-7272	Aluminum	72" x 72"	64" x 64"
	REHA-7296PSI	EHA-7296 (EHA-1)	Aluminum	72" x 96"	64" x 88"
	REHG-4848PG	EHG-4848	Steel	48" x 48"	40" x 40"
	REHG-6060PG	EHG-6060	Steel	60" x 60"	52" x 52"
	REHG-6096PG	EHG-6096	Steel	60" x 96"	52" x 88"
	REHG-7272PG	EHG-7272	Steel	72" x 72"	64" x 64"
	REHGA-7296PSI	EHG-7296 (EHGA-1)	Steel Curb & Aluminum Lids	72" x 96"	64" x 88"
	Custom Size:	--			




Distributor:	Project:
Contractor:	Approved By:
Date:	Architect:
Scale: N/A Pages: 1 of 2	Item #




9702 Newton Av S, Bloomington, MN 55431 MANY LOCATIONS NATIONWIDE

DURA-HATCH EQUIPMENT SERIES™ ROOF HATCHES—REH

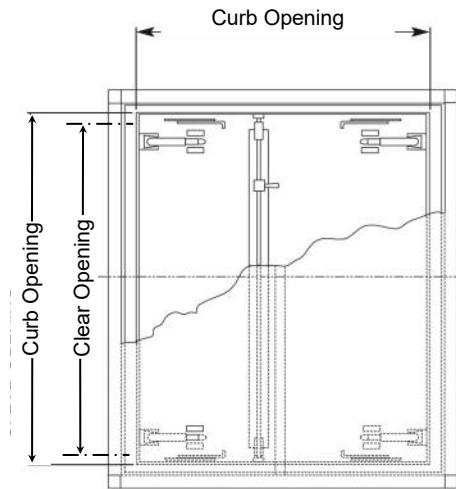

MODEL REHG SHOWN BELOW

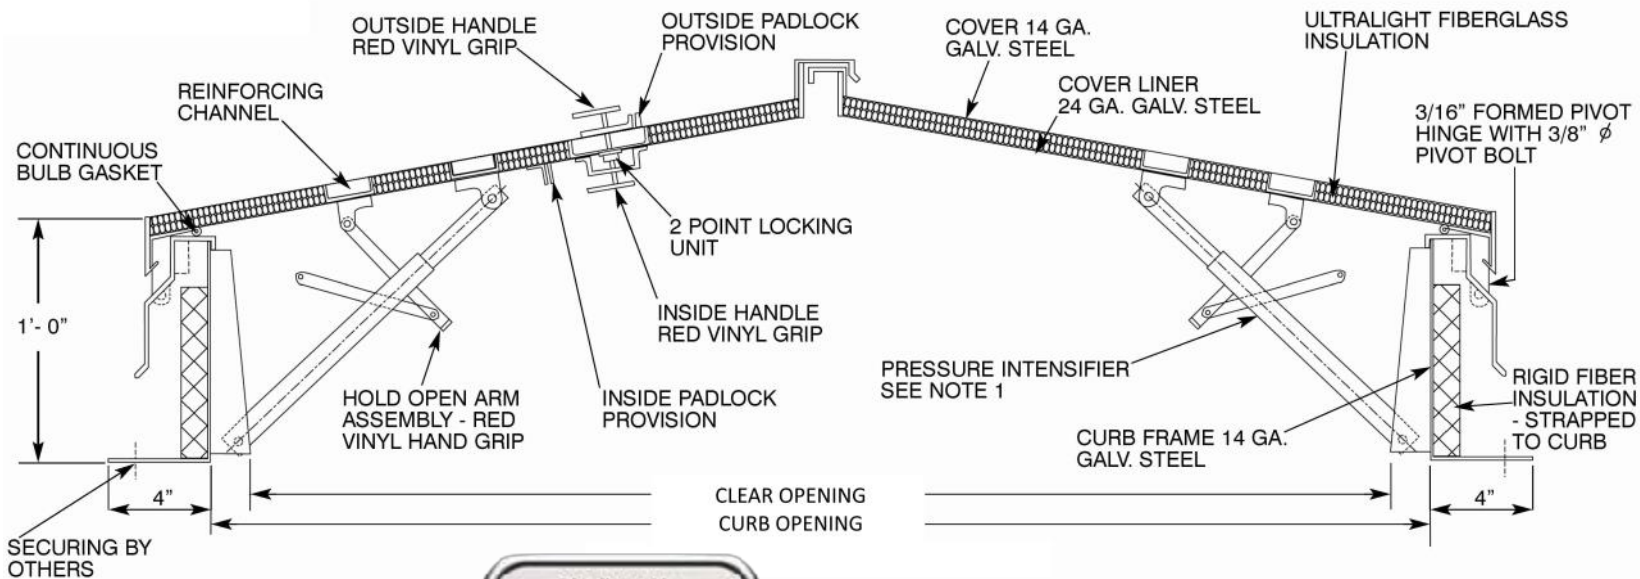

VIEW

Distributed by
www.Ameraproducts.com
 Phone: (800) 408-6548
 FAX: (409) 840-5542
info@ameraproducts.com



DUR-RED PRODUCTS

9702 Newton Av S, Bloomington, MN 55431 MANY LOCATIONS NATIONWIDE

Distributor:	Project:
Contractor:	Approved By:
Date:	Architect:
Scale: N/A Pages: 2 of 2	Item #